



72500

42500

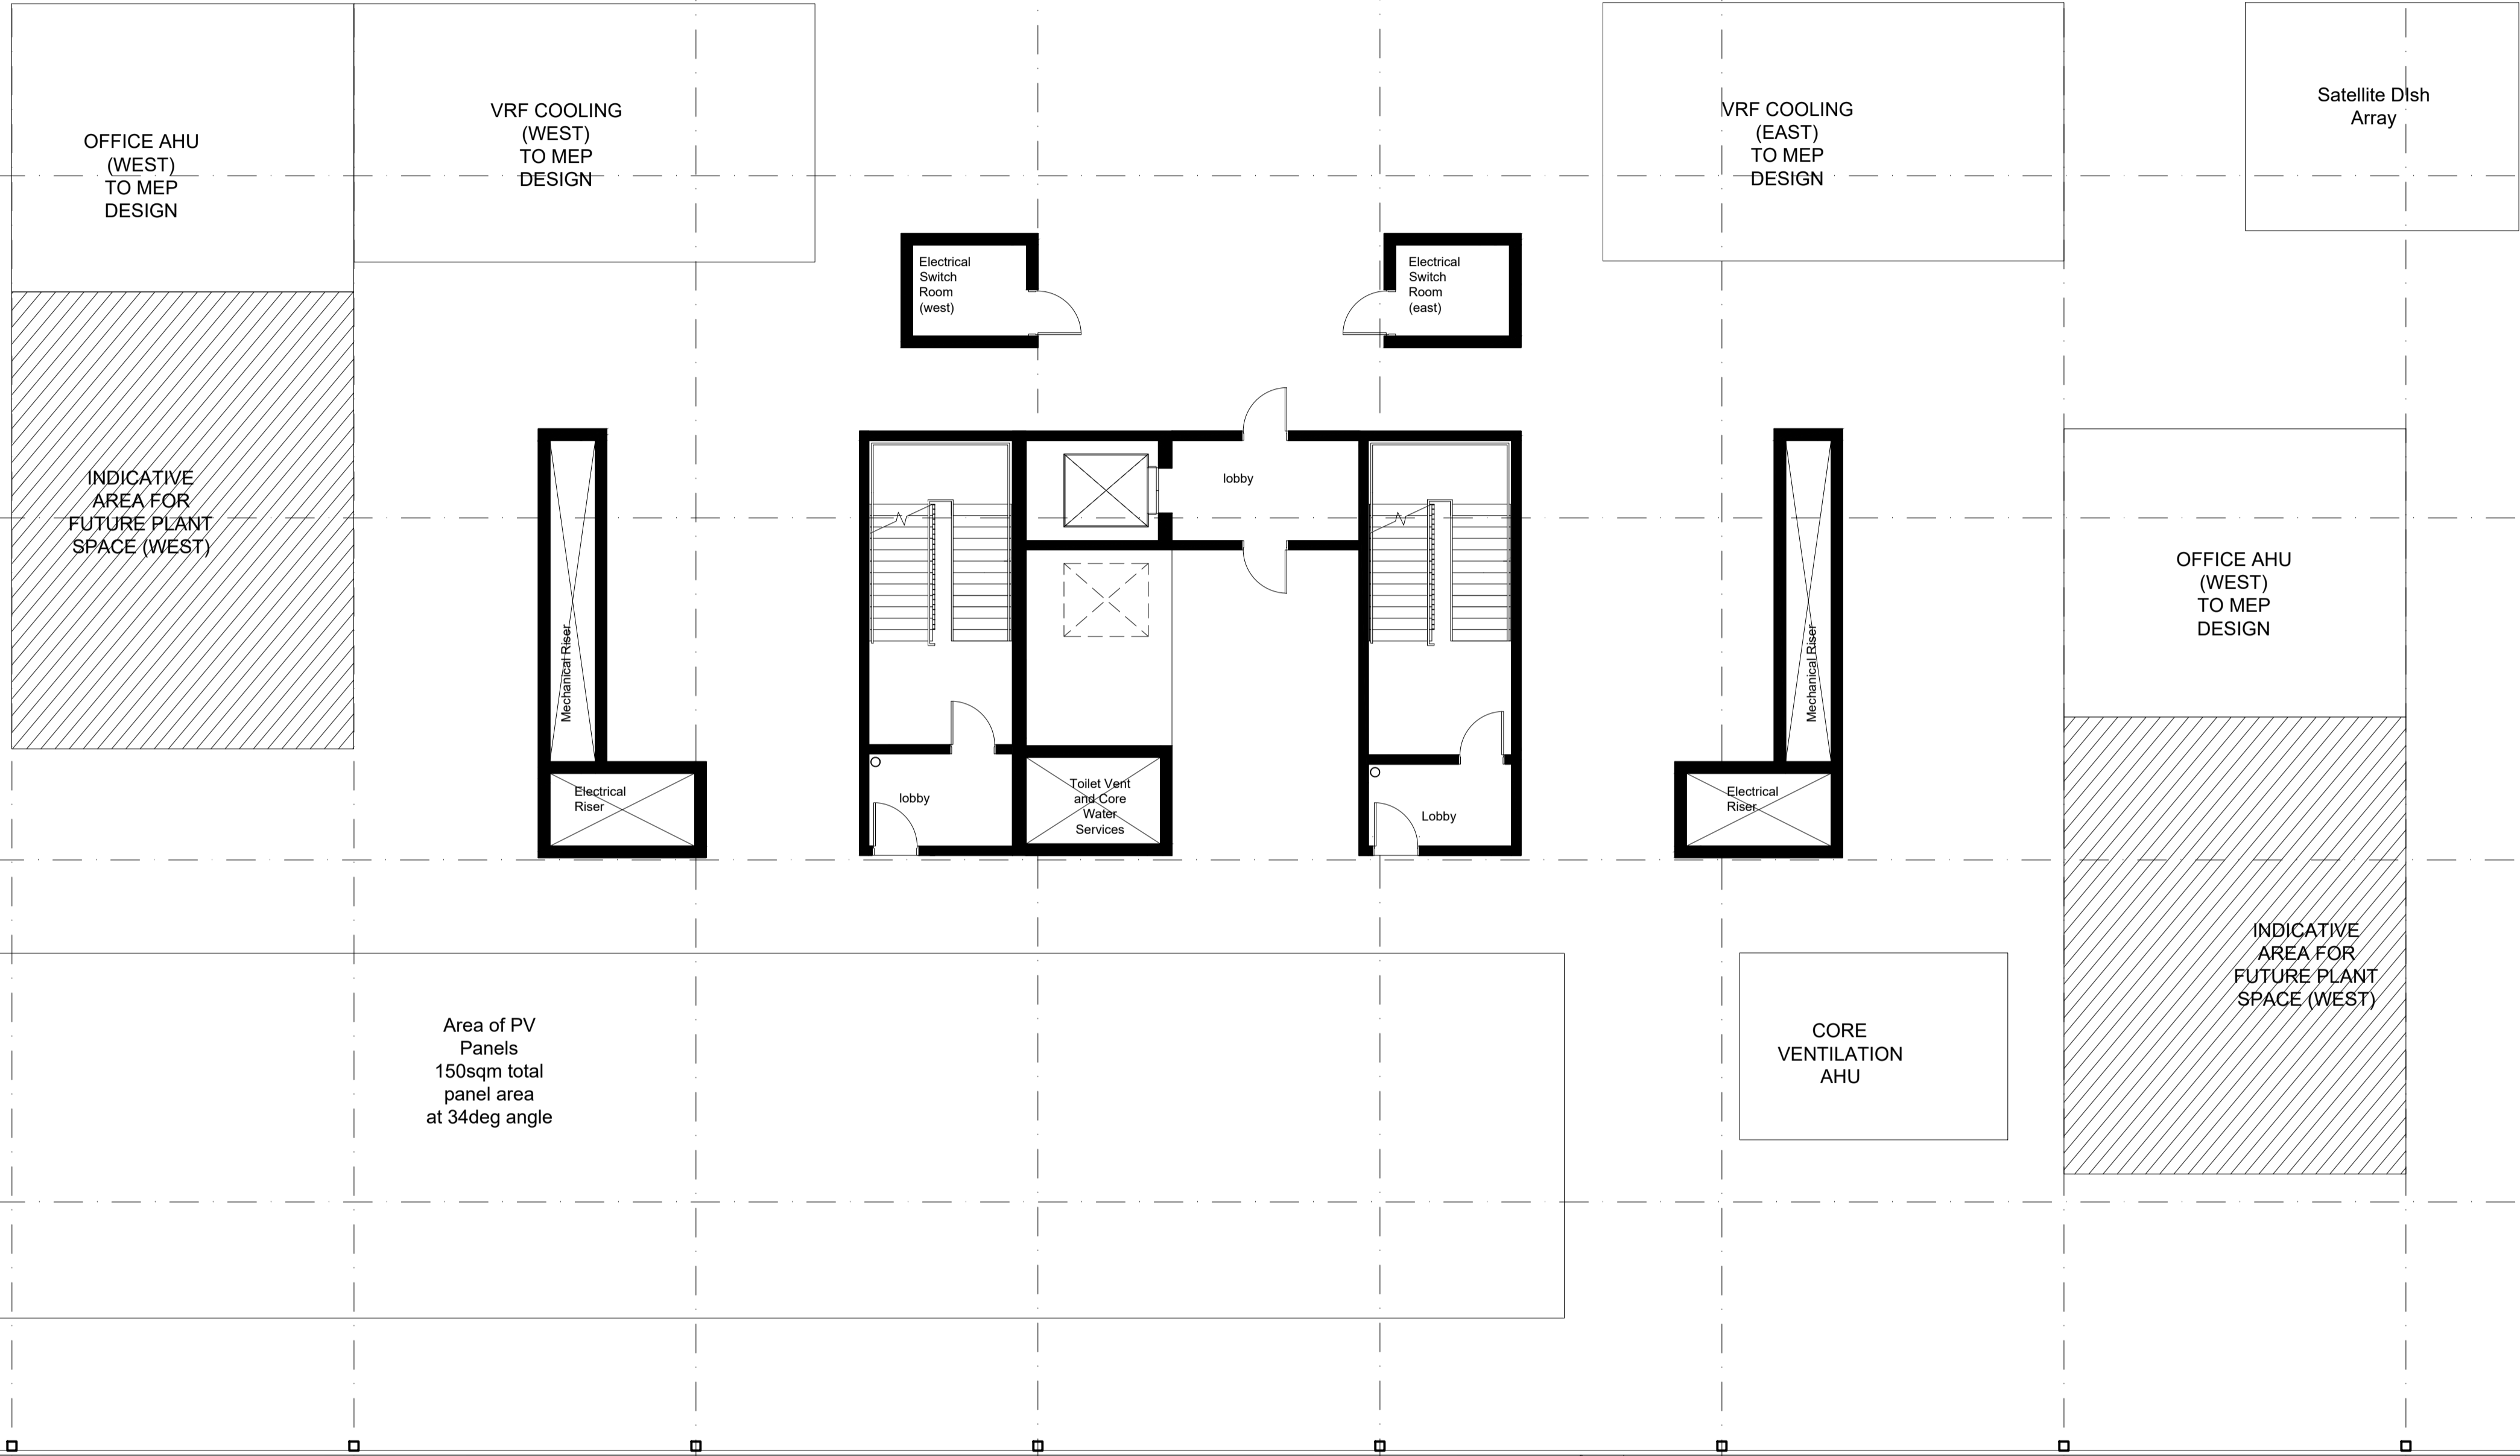

01 | Roof Plan
1/100

DO NOT SCALE FROM THIS DRAWING.
THIS DRAWING IS BASED ON DIMENSIONAL SURVEY INFORMATION PROVIDED BY OTHERS.
THE ARCHITECT CANNOT ACCEPT RESPONSIBILITY FOR THE ACCURACY OF THIS SURVEY INFORMATION.
ALL DIMENSIONS ARE SHOWN IN METRIC.
THIS DRAWING REMAINS THE COPYRIGHT OF
STALLAN-BRAND ARCHITECTURE + DESIGN LTD

 

CLIENT
Ambassador

REV	REASON FOR ISSUE	DATE
A	Issued for Planning	06.07.20

STATUS
PLANNING

PROJECT
Craigforth North Office Development

TITLE
Roof Plan as Proposed

Stallan-Brand

80 Nicholson Street
Glasgow
G5 9ER
Phone: 0141 258 5015
Email: info@stallanbrand.com
Website: www.stallanbrand.com

SCALE @ A1	DATE	DRAWN	CHECKED	APPROVED	PROJECT NUMBER	DRAWING NUMBER	REVISION
1:100	June 2020	-	-	-	1077.00	1077.00(01)103	A

Scale 0 1:1

Copyright ©