


DO NOT SCALE FROM THIS DRAWING.
 THIS DRAWING IS BASED ON DIMENSIONAL SURVEY INFORMATION PROVIDED BY OTHERS. THE ARCHITECT CANNOT ACCEPT RESPONSIBILITY FOR THE ACCURACY OF THIS SURVEY INFORMATION.
 ALL DIMENSIONS ARE SHOWN IN METRIC.
 THIS DRAWING REMAINS THE COPYRIGHT OF
STALLAN-BRAND ARCHITECTURE + DESIGN LTD

CLIENT
 Ambassador


NOTES




02 | West Elevation 1:100
 03 | South Elevation 1:100
 04 | East Elevation 1:100
 05 | North Elevation 1:100

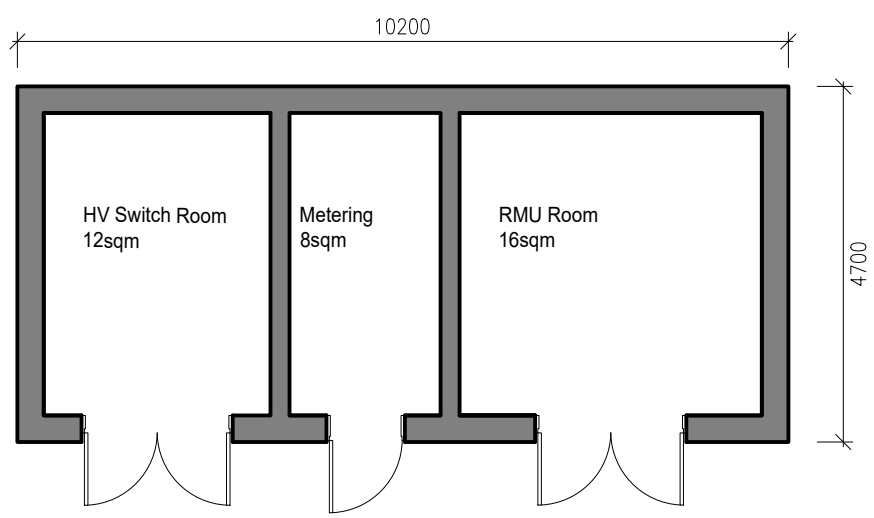

01 | PLAN 1:100

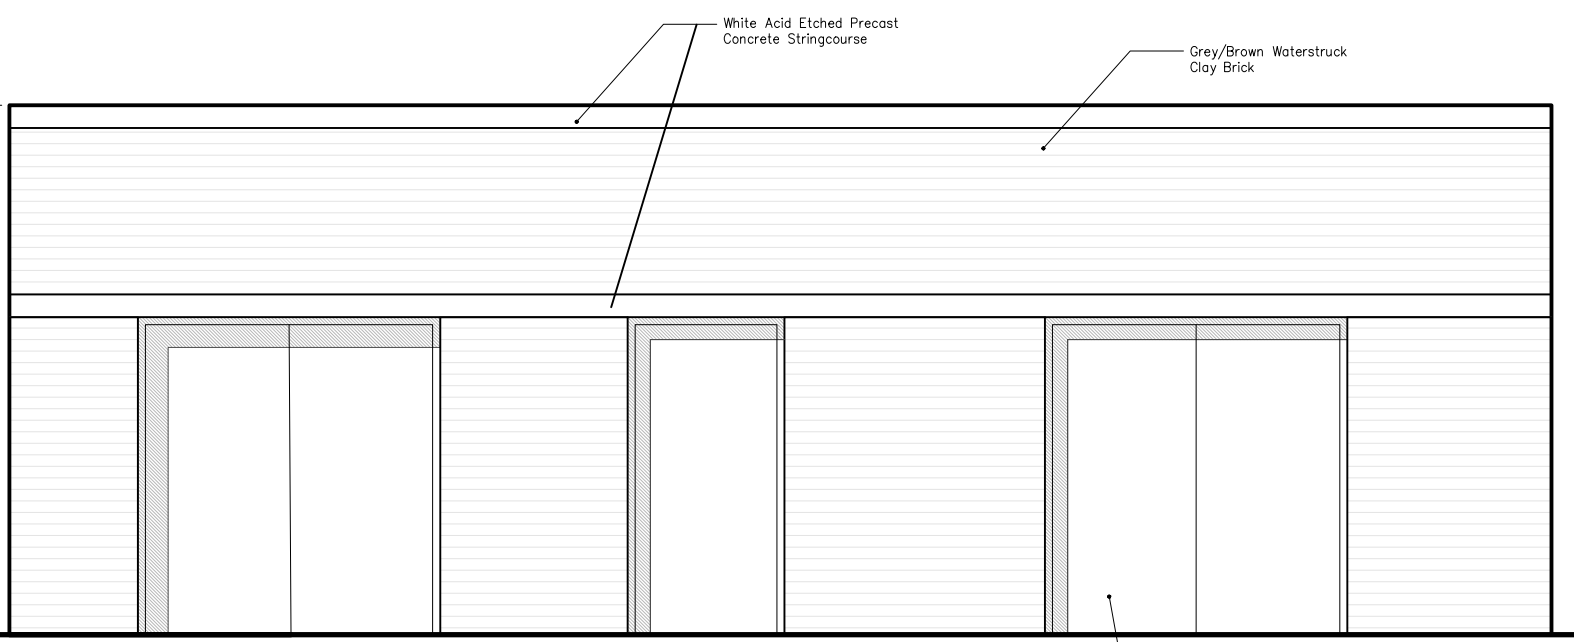

03 | South Elevation 1:50

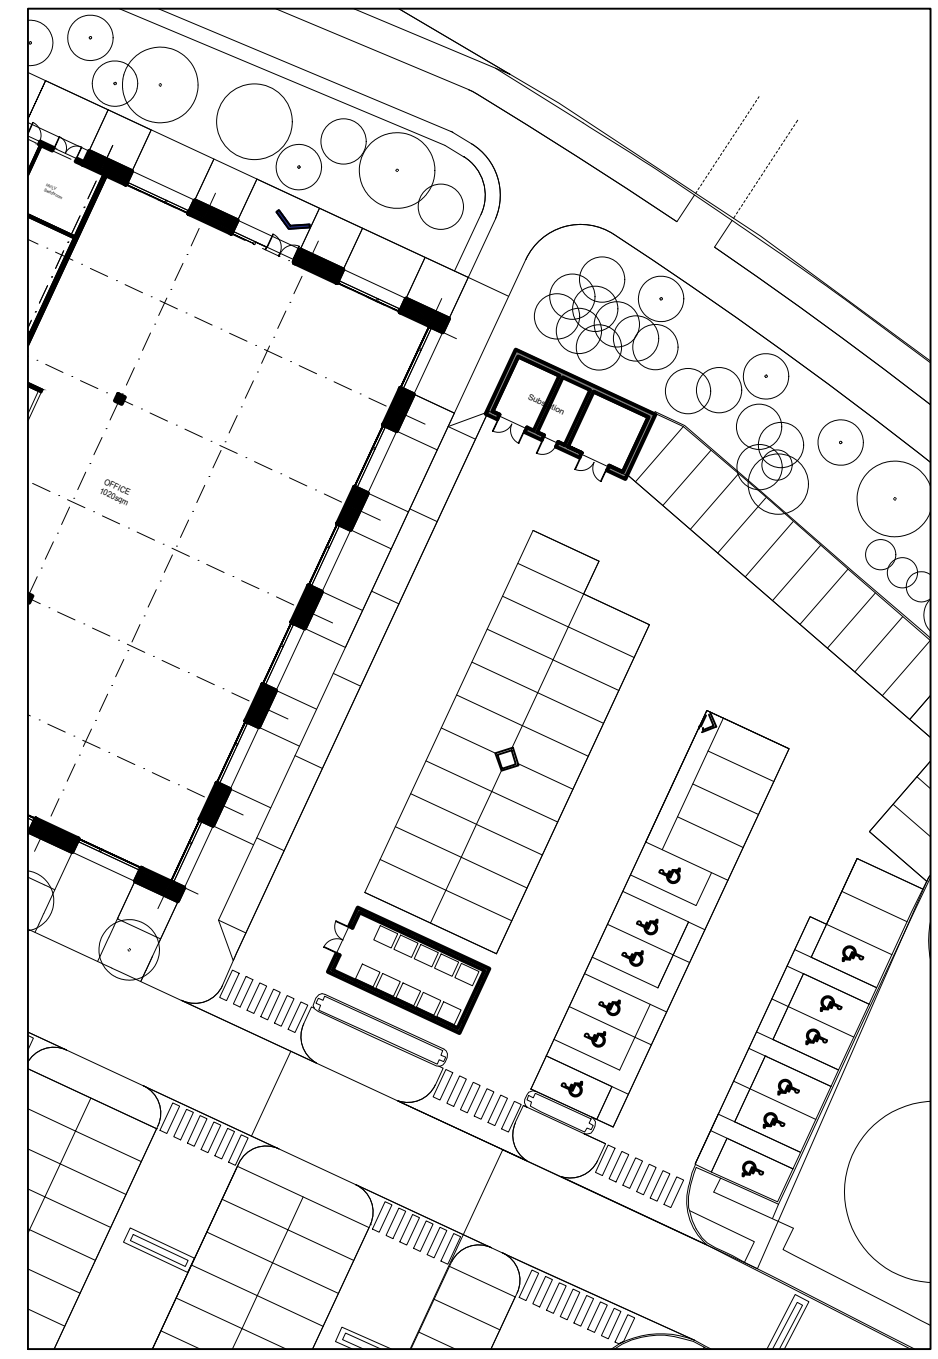

06 | SITE PLAN 1:500

A	Issued for Planning	06.07.20
REV	REASON FOR ISSUE	DATE

Stallan-Brand
 80 Nicholson Street
 Glasgow
 G5 9ER
 Phone: 0141 258 5015
 Email: info@stallanbrand.com
 Website: www.stallanbrand.com

PROJECT
CRAIGFORTH NORTH

TITLE
PROPOSED SUBSTATION

DRAWING NUMBER	REVISION
1077.00(01)410	A

STATUS PLANNING		
DATE	DRAWN BY	SCALE @ A3
June 2020	sb	1:100
	CHECKED BY	PROJECT NUMBER
		1077.00

