


02 | Section BB  
1:100

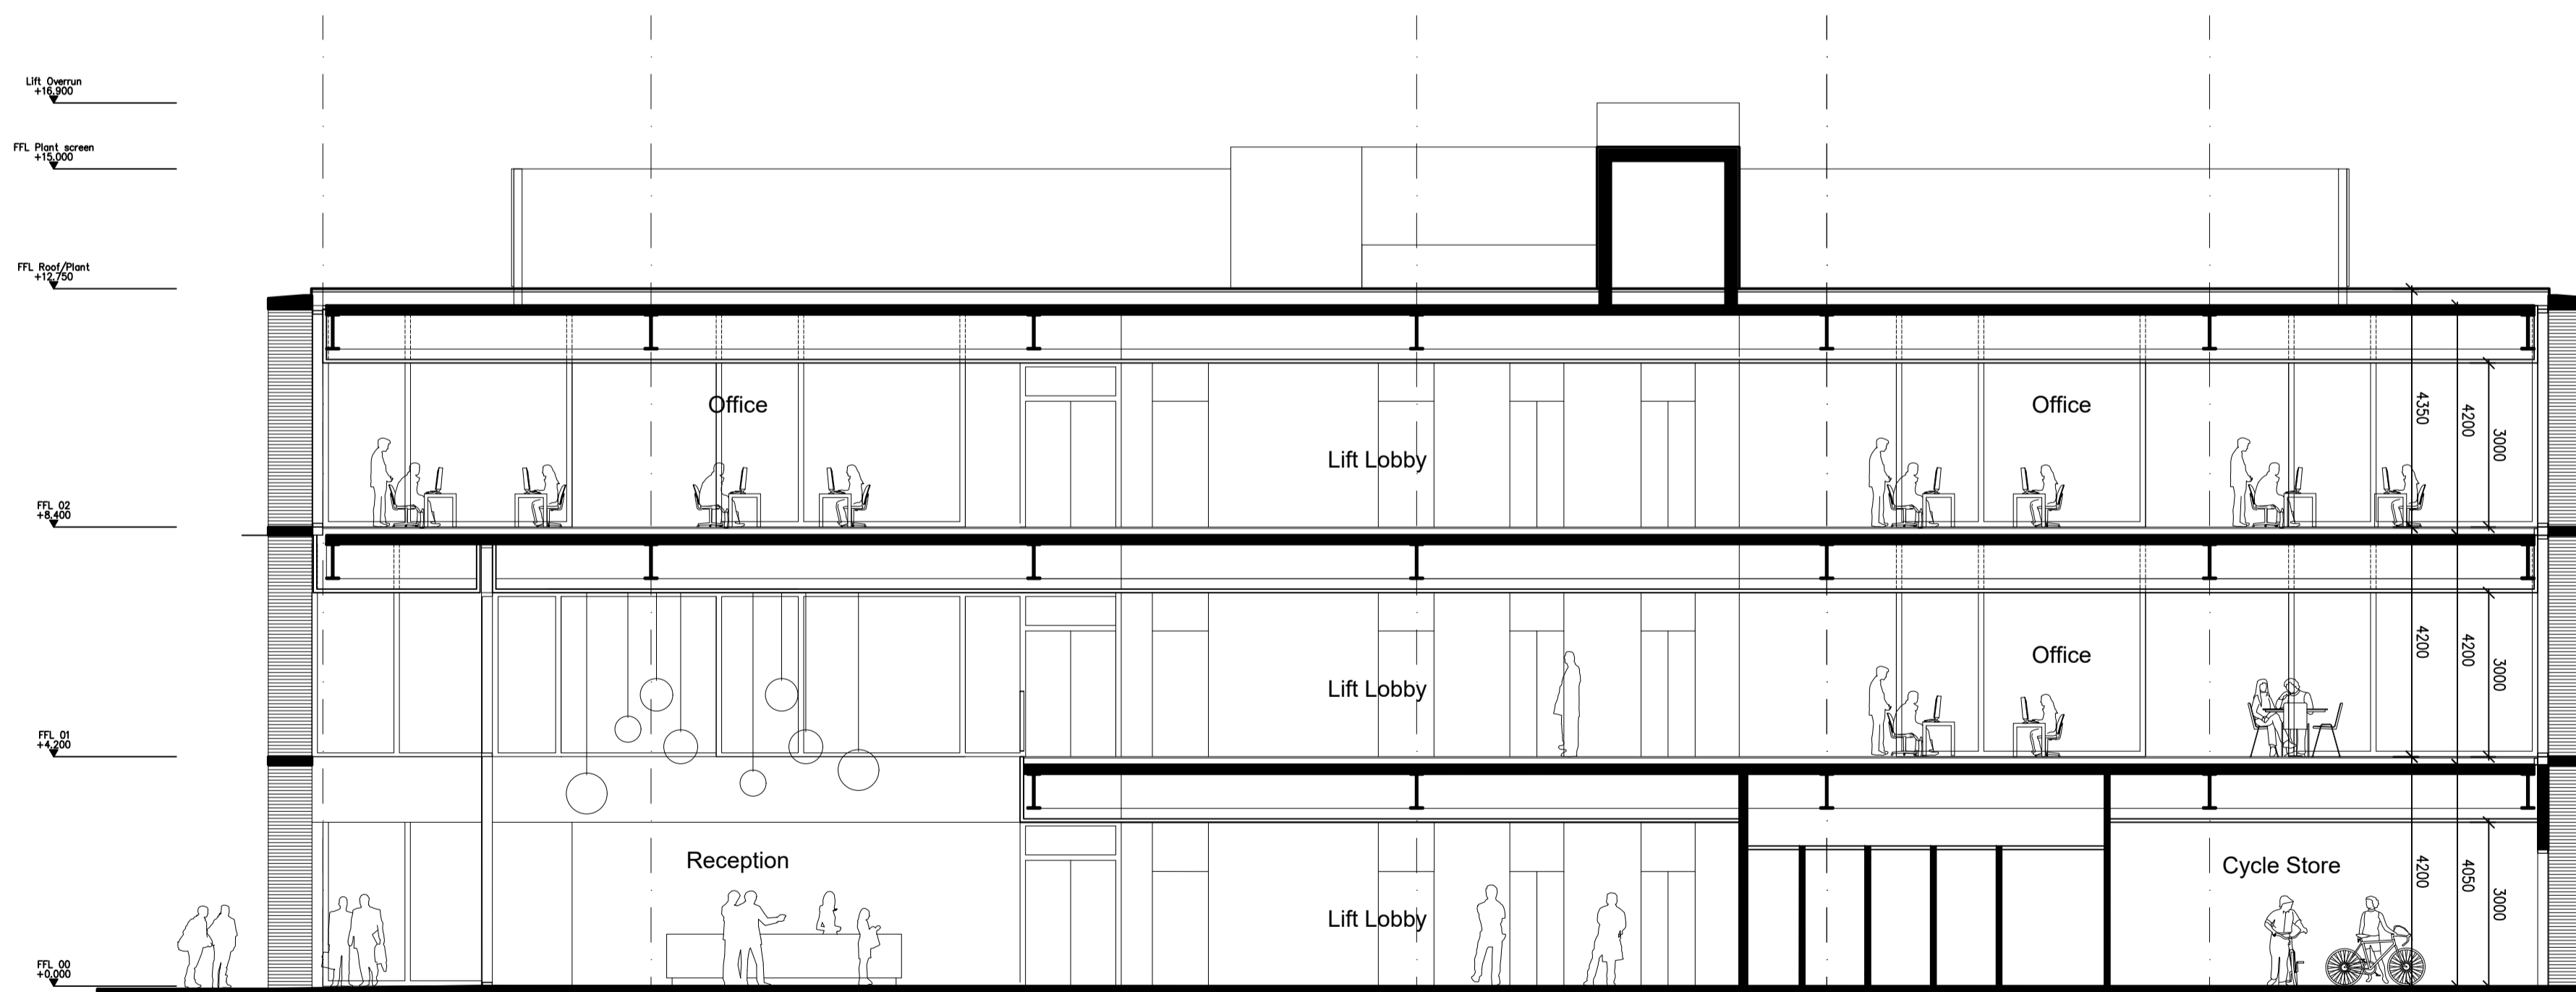


01 | Section AA  
1:100

DO NOT SCALE FROM THIS DRAWING.  
THIS DRAWING IS BASED ON DIMENSIONAL SURVEY INFORMATION PROVIDED BY OTHERS.  
THE ARCHITECT CANNOT ACCEPT RESPONSIBILITY FOR THE ACCURACY OF THIS SURVEY INFORMATION.  
ALL DIMENSIONS ARE SHOWN IN METRIC.  
THIS DRAWING REMAINS THE COPYRIGHT OF  
STALLAN-BRAND ARCHITECTURE + DESIGN LTD

NOTES

CLIENT  
Ambassador

REV	REASON FOR ISSUE	DATE
A	Issued for Planning	06.07.20

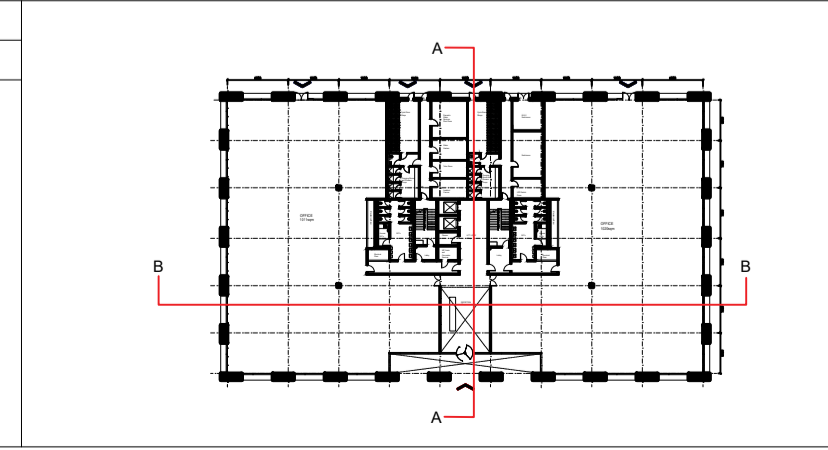

STATUS PLANNING				
PROJECT Craigforth North Office Development				
TITLE Sections as Proposed				
SCALE @ A1 1:100	DATE June 2020	DRAWN SB	CHECKED -	APPROVED -

Stallan-Brand		
80 Nicholson Street Glasgow G5 9ER		
Phone: 0141 258 5015 Email: info@stallanbrand.com Website: www.stallanbrand.com		
PROJECT NUMBER 1077.00	DRAWING NUMBER 1077.00(01)300	REVISION A