


A84

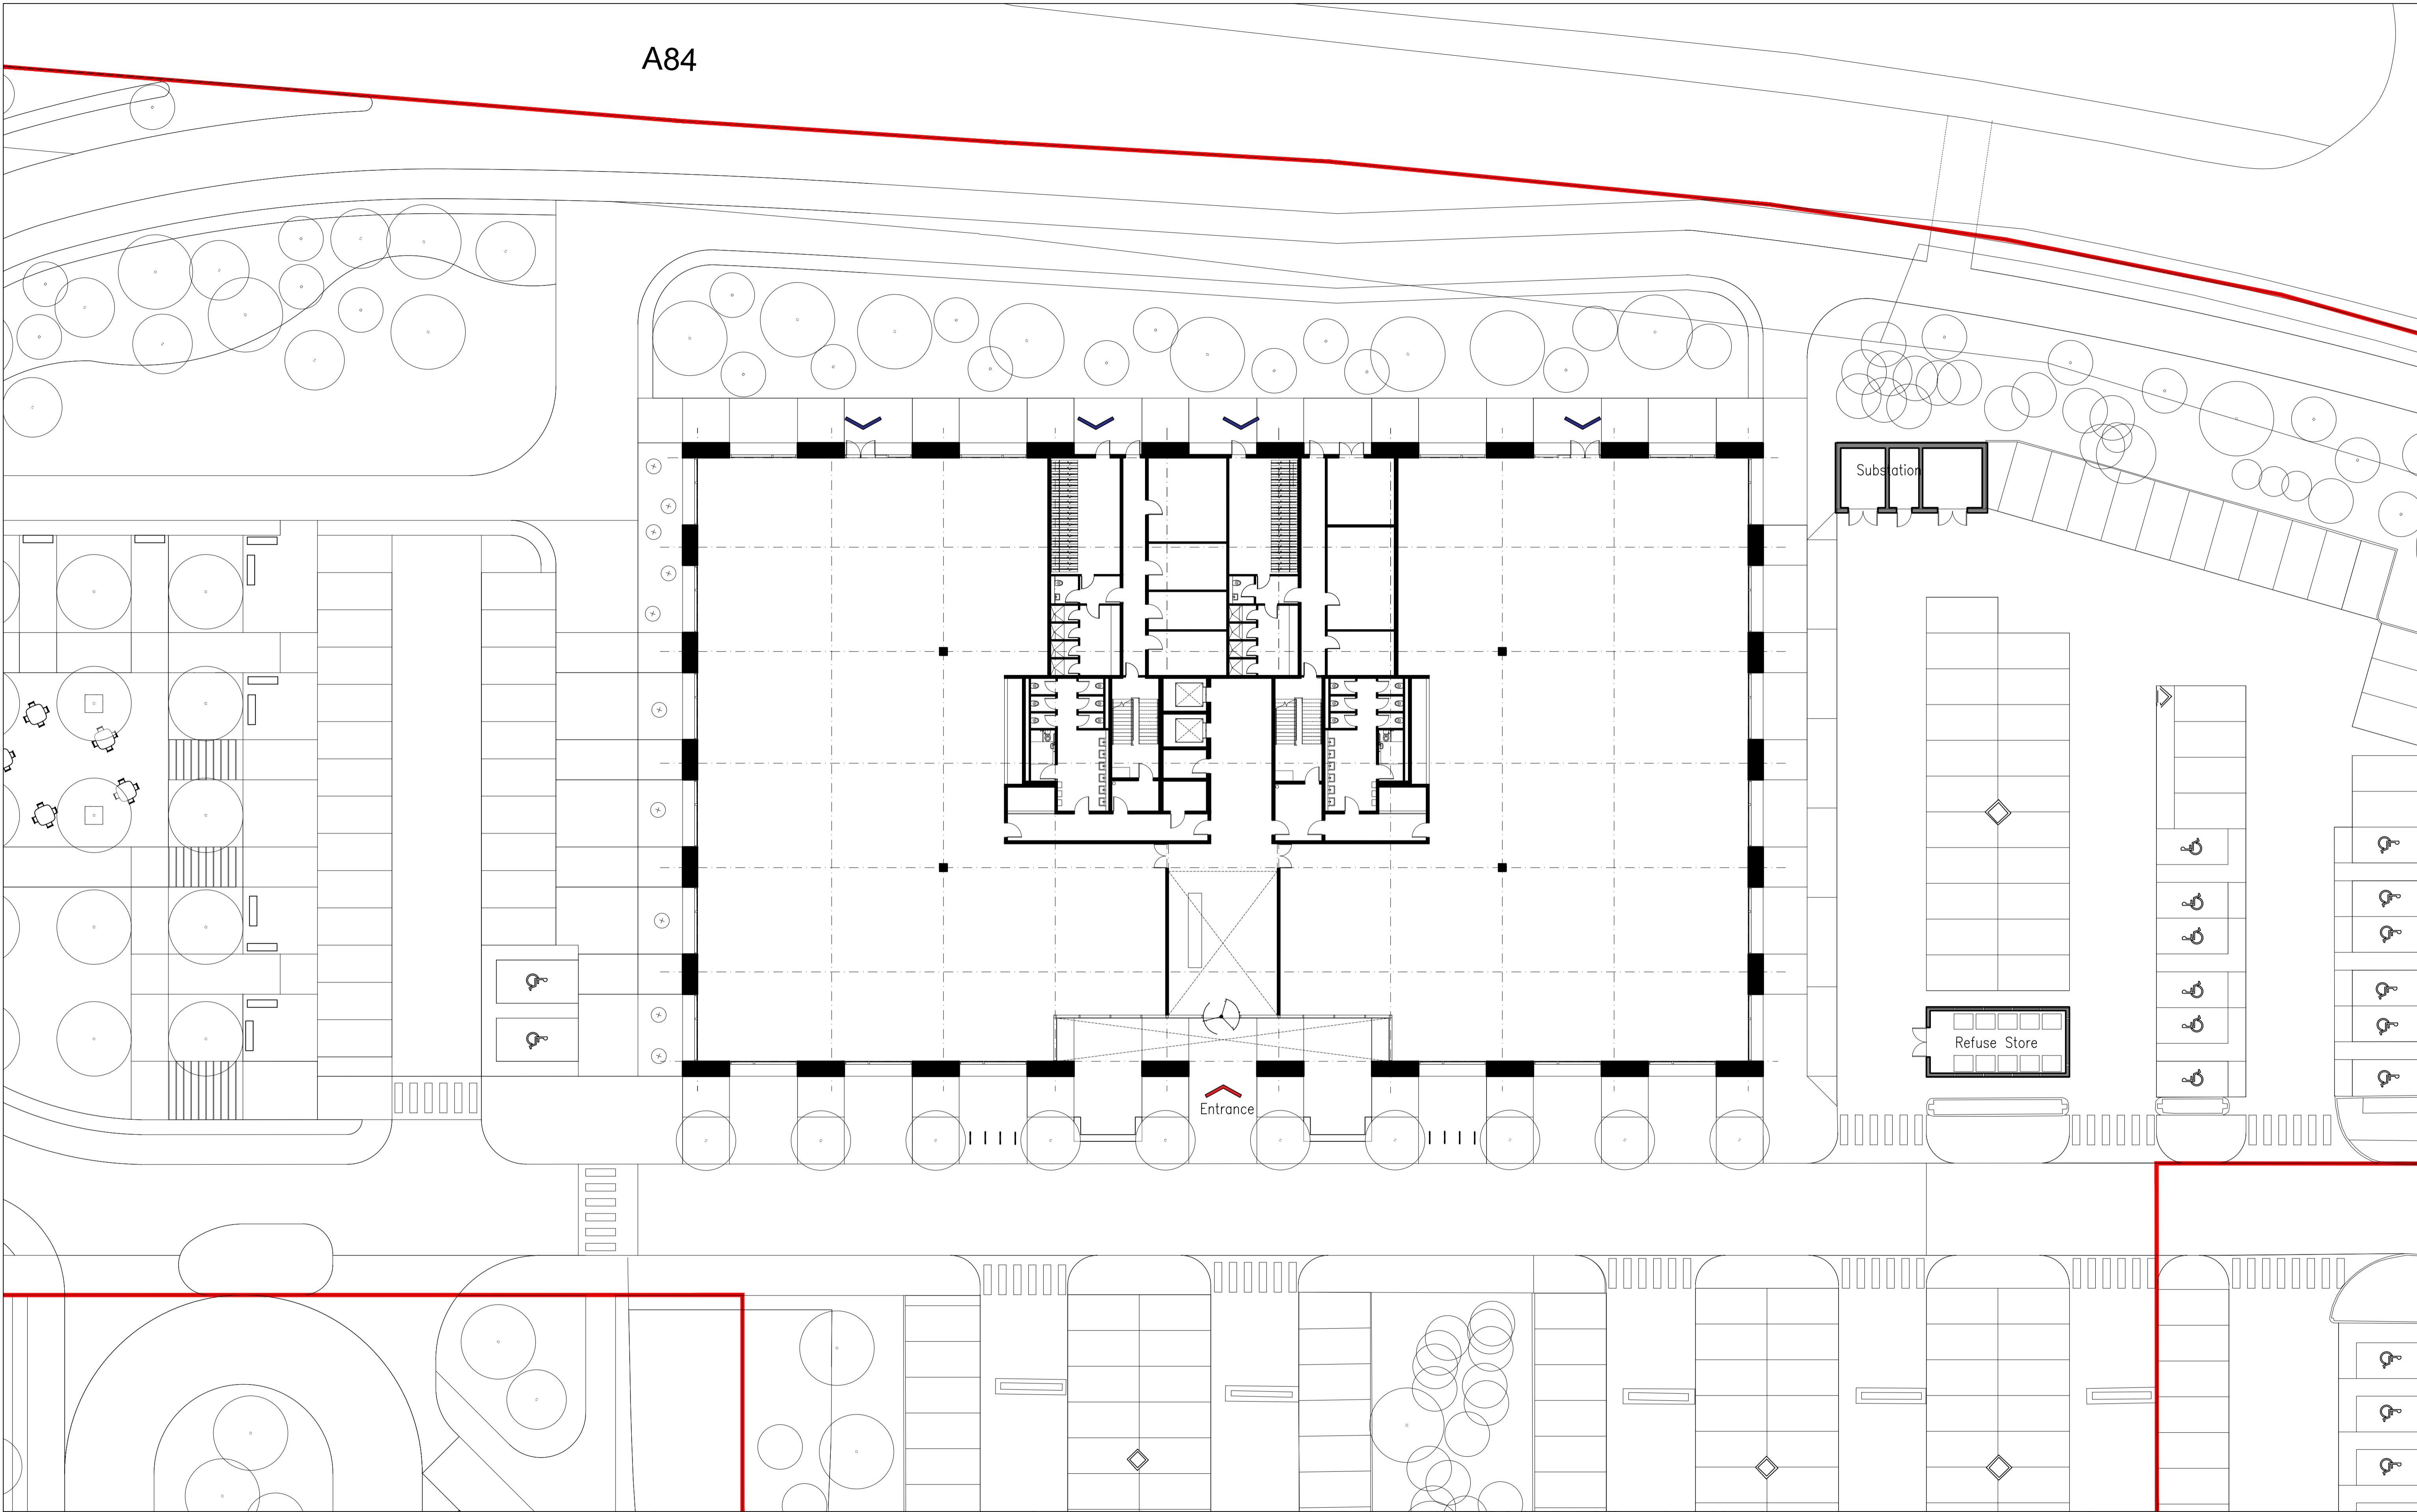


DO NOT SCALE FROM THIS DRAWING.
 THIS DRAWING IS BASED ON DIMENSIONAL SURVEY INFORMATION PROVIDED BY OTHERS.
 THE ARCHITECT CANNOT ACCEPT RESPONSIBILITY FOR THE ACCURACY OF THIS SURVEY INFORMATION.
 ALL DIMENSIONS ARE SHOWN IN METRIC.
 THIS DRAWING REMAINS THE COPYRIGHT OF
 STALLAN-BRAND ARCHITECTURE + DESIGN LTD

NOTES

- Primary Entrance
- Secondary Entrance
- Application boundary

CLIENT
Ambassador

REV	REASON FOR ISSUE	DATE
A	Issued for Planning	09.07.20

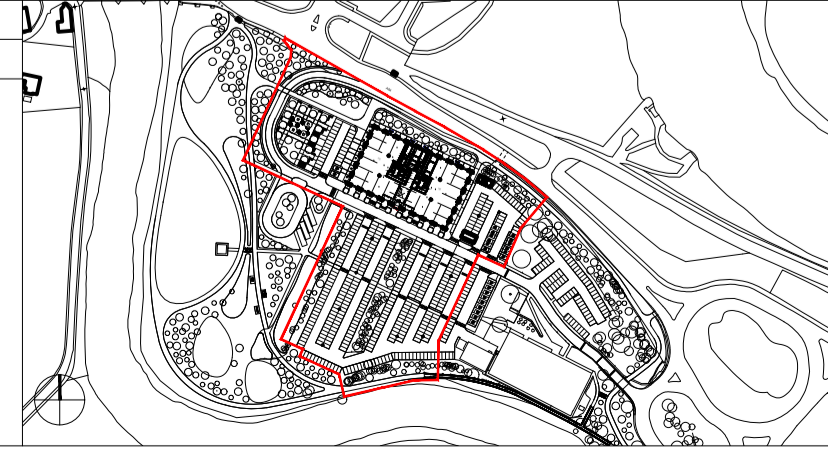

STATUS
PLANNING

PROJECT
 Craigforth North Office Development

TITLE
 Figure Ground Plan

SCALE @ A1	DATE	DRAWN	CHECKED	APPROVED
1:200	June 2020	SB	-	-

Stallan-Brand

80 Nicholson Street
 Glasgow
 G5 9ER

Phone: 0141 258 5015
 Email: info@stallanbrand.com
 Website: www.stallanbrand.com

PROJECT NUMBER	DRAWING NUMBER	REVISION
1077.00	1077.00(01)099	A