


ORDNANCE SURVEY
NORTH

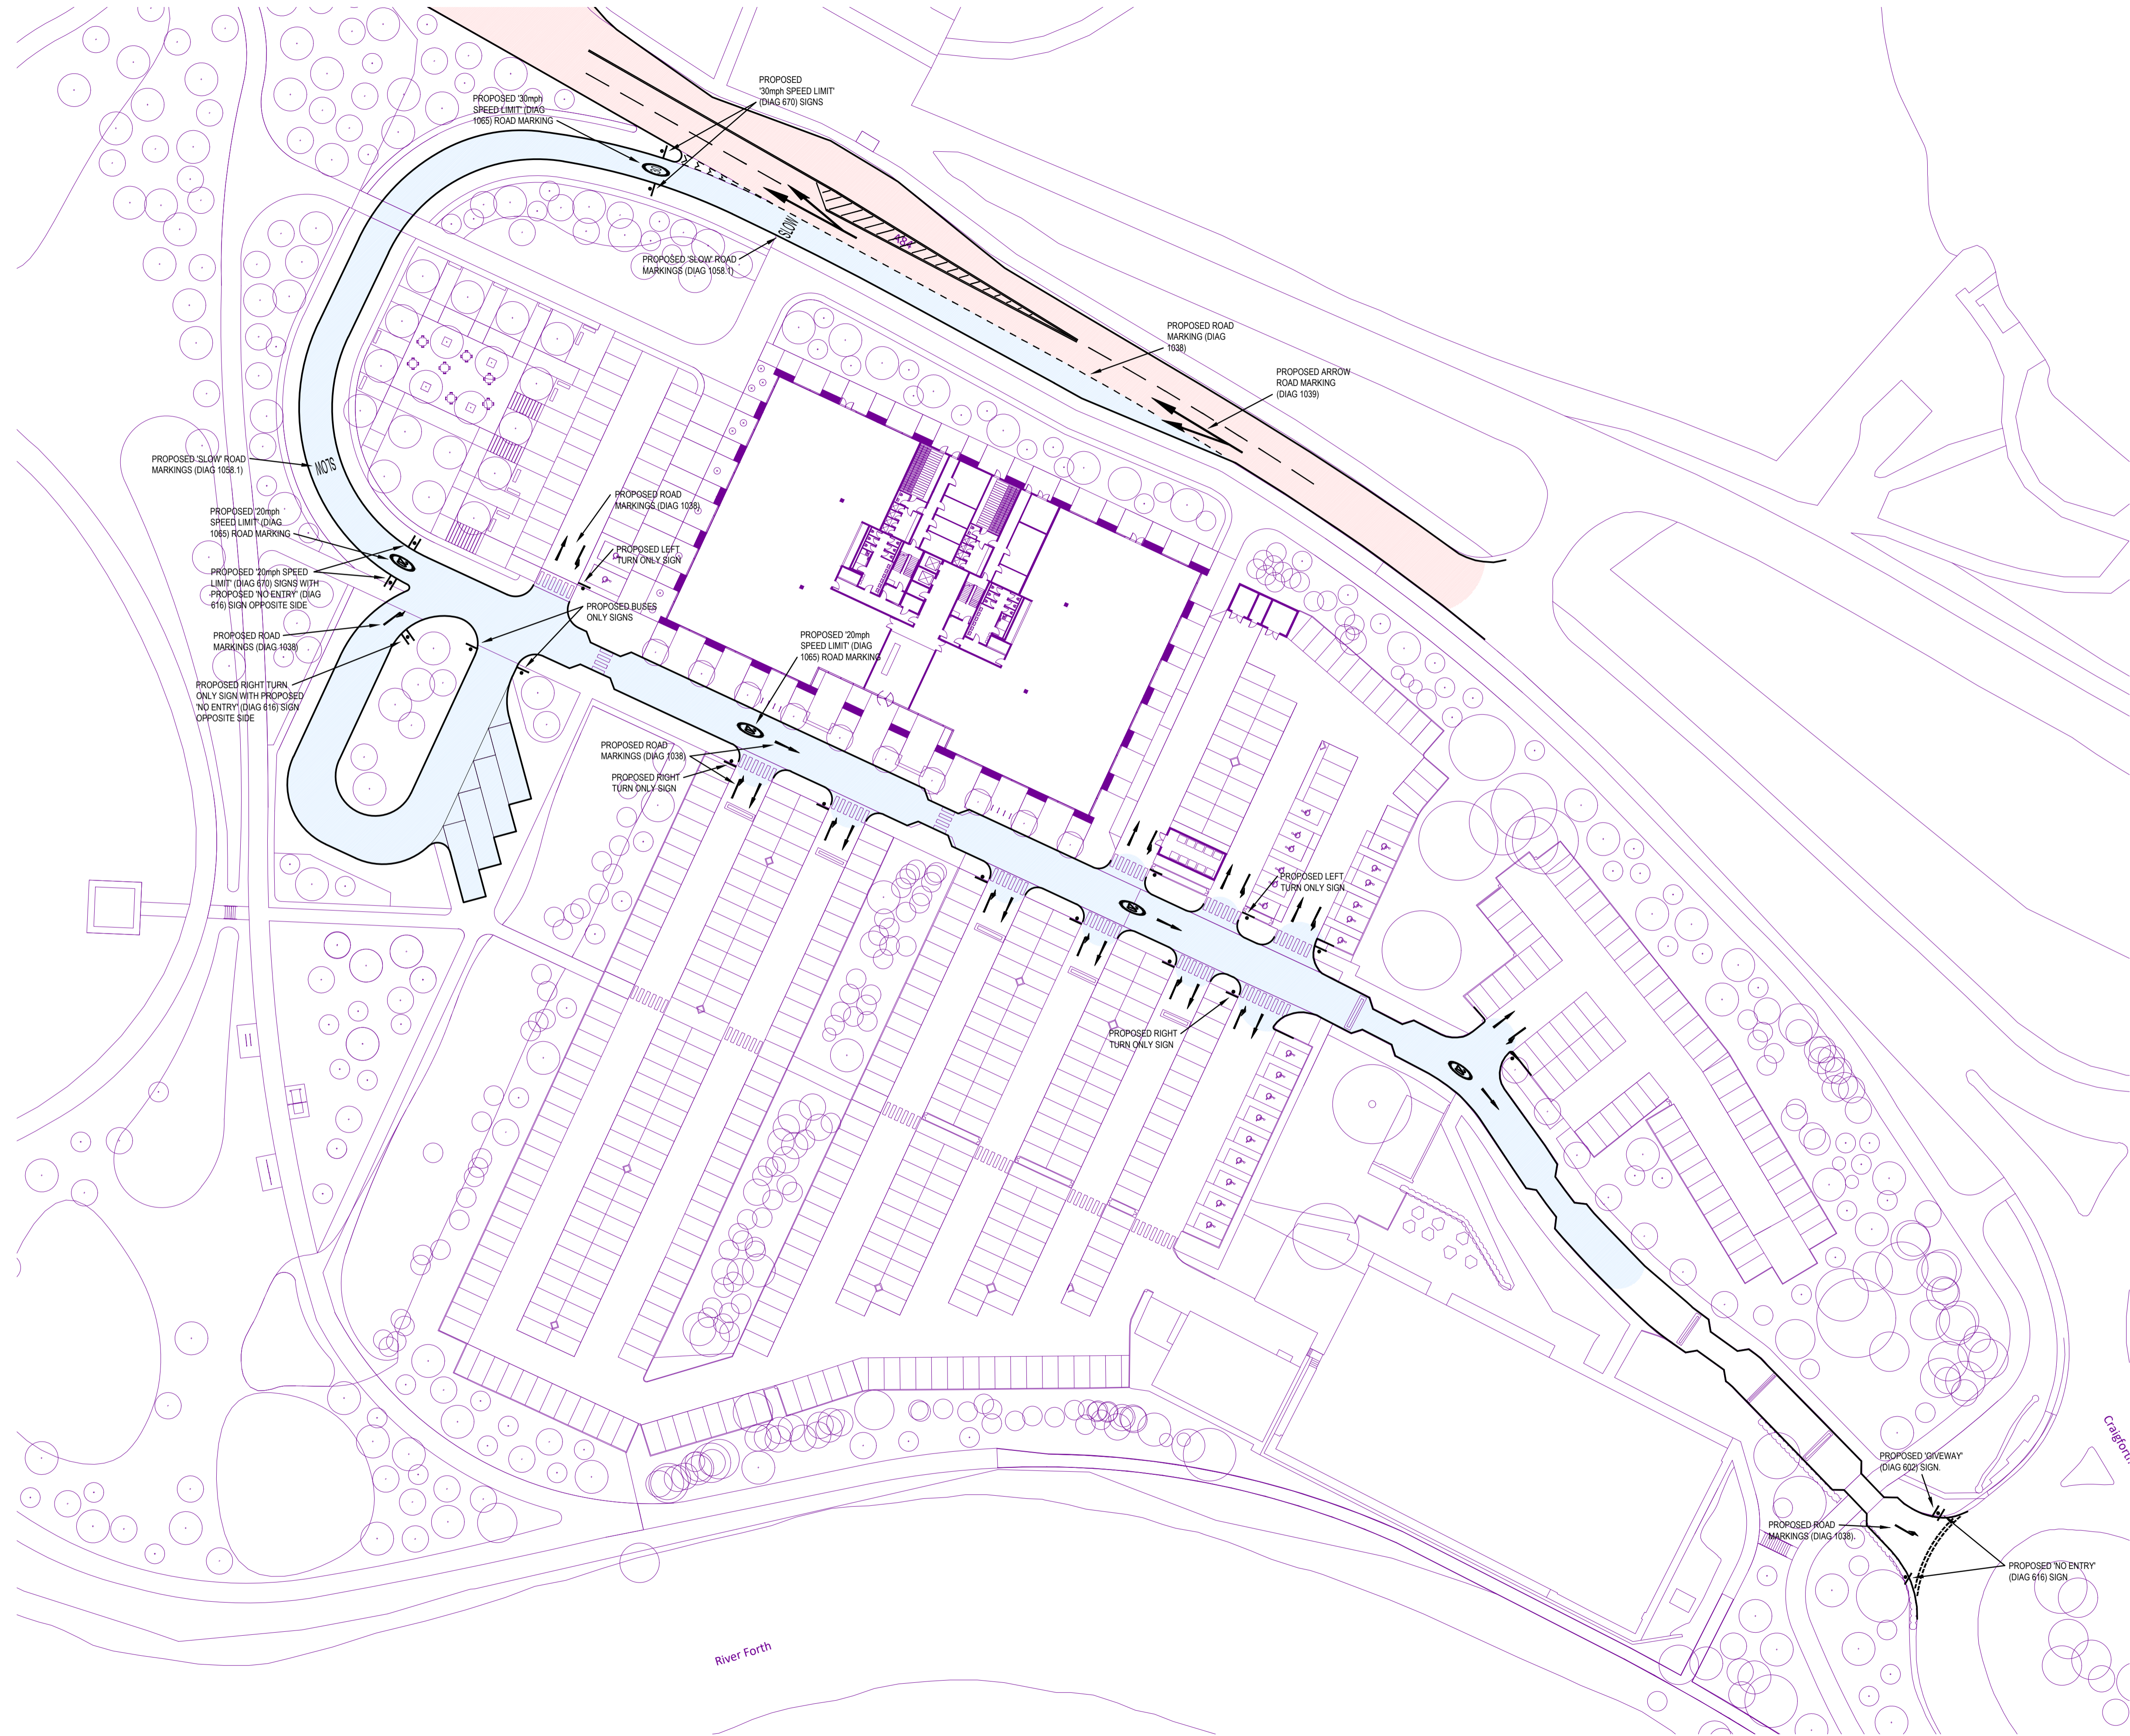

Rev.	Date	Description	Drawn	Chkd.	Appd.
FAIRHURST					
225 Bath Street GLASGOW G2 4GZ Tel: 0141 204 8800 Fax: 0141 204 8801					
Project Title: CRAIGFORTH CAMPUS, STIRLING					
Drawing Title: NORTH OFFICE DEVELOPMENT INDICATIVE SIGNAGE & LINING					
Scale of A1: 1:500			Status: Planning		
Drawn: MM		Checked:		Approved:	
Date: 10/07/20		Date:		Date:	
Drawing No.: 120369/7028					Revision: -