




Do not scale from this drawing.

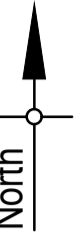

ORDNANCE SURVEY  
NORTH

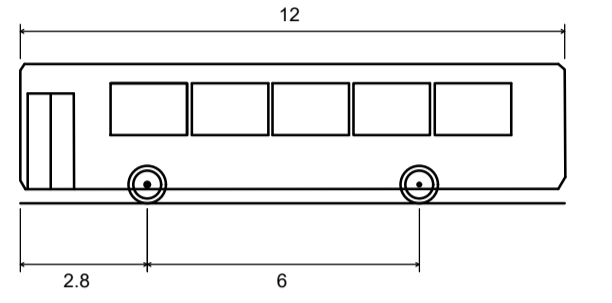

'Standard' Rigid Bus	
Overall Length	12.000m
Overall Width	2.550m
Overall Body Height	3.069m
Min Body Ground Clearance	0.309m
Track Width	2.350m
Lock to lock time	4.00s
Wall to Wall Turning Radius	10.771m

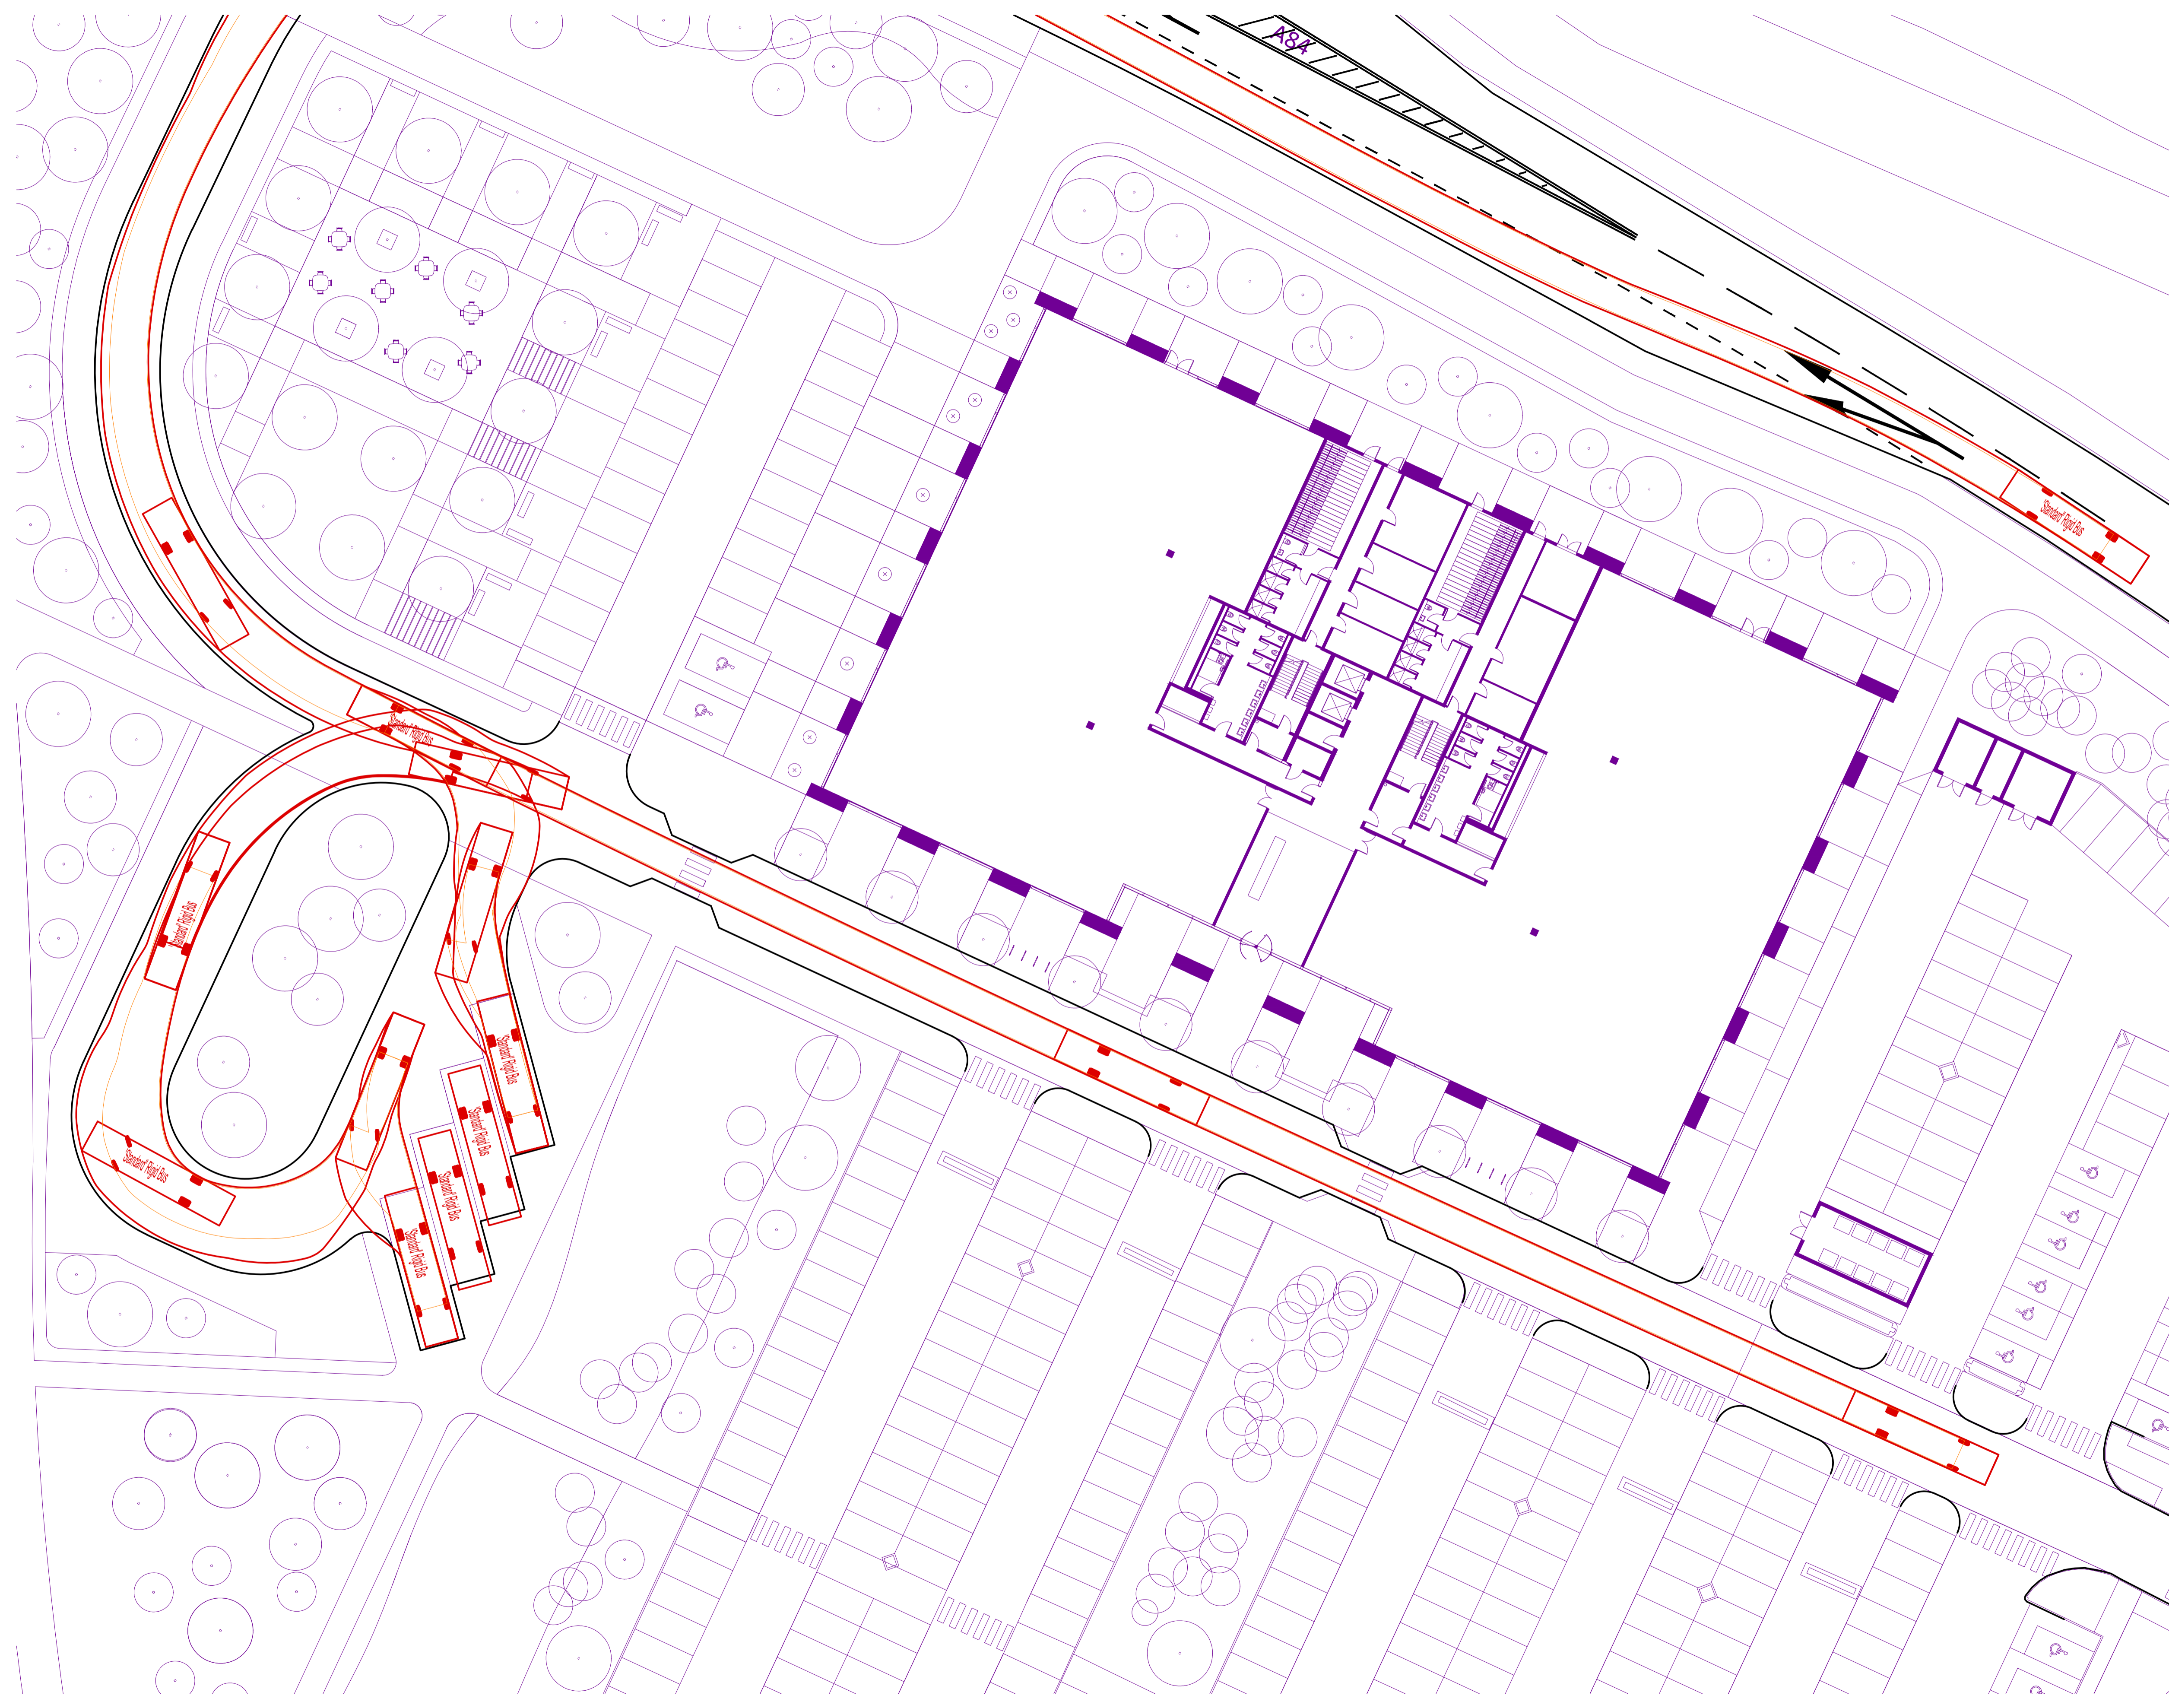

Rev.	Date	Description	Drawn	Chkd.	Appd.
<b>FAIRHURST</b>					
225 Bath Street GLASGOW G2 4GZ Tel: 0141 204 8800 Fax: 0141 204 8801					
Project Title: <b>CRAIGFORTH CAMPUS, STIRLING</b>					
Drawing Title: <b>PROPOSED A84 SLIP ROAD LAYOUT VEHICLE TRACKING – BUS SHEET 2</b>					
Scale of A1: 1:500			Status: Planning		
Drawn: MM	Checked:	Approved:			
Date: 08/07/20	Date:	Date:			
Drawing No.:	120369/7023				Revision: -