



ORDNANCE SURVEY
NORTH

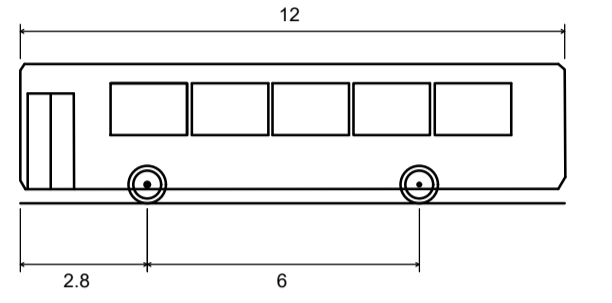

'Standard' Rigid Bus	
Overall Length	12.000m
Overall Width	2.550m
Overall Body Height	3.069m
Min Body Ground Clearance	0.309m
Track Width	2.350m
Lock to lock time	4.00s
Wall to Wall Turning Radius	10.771m

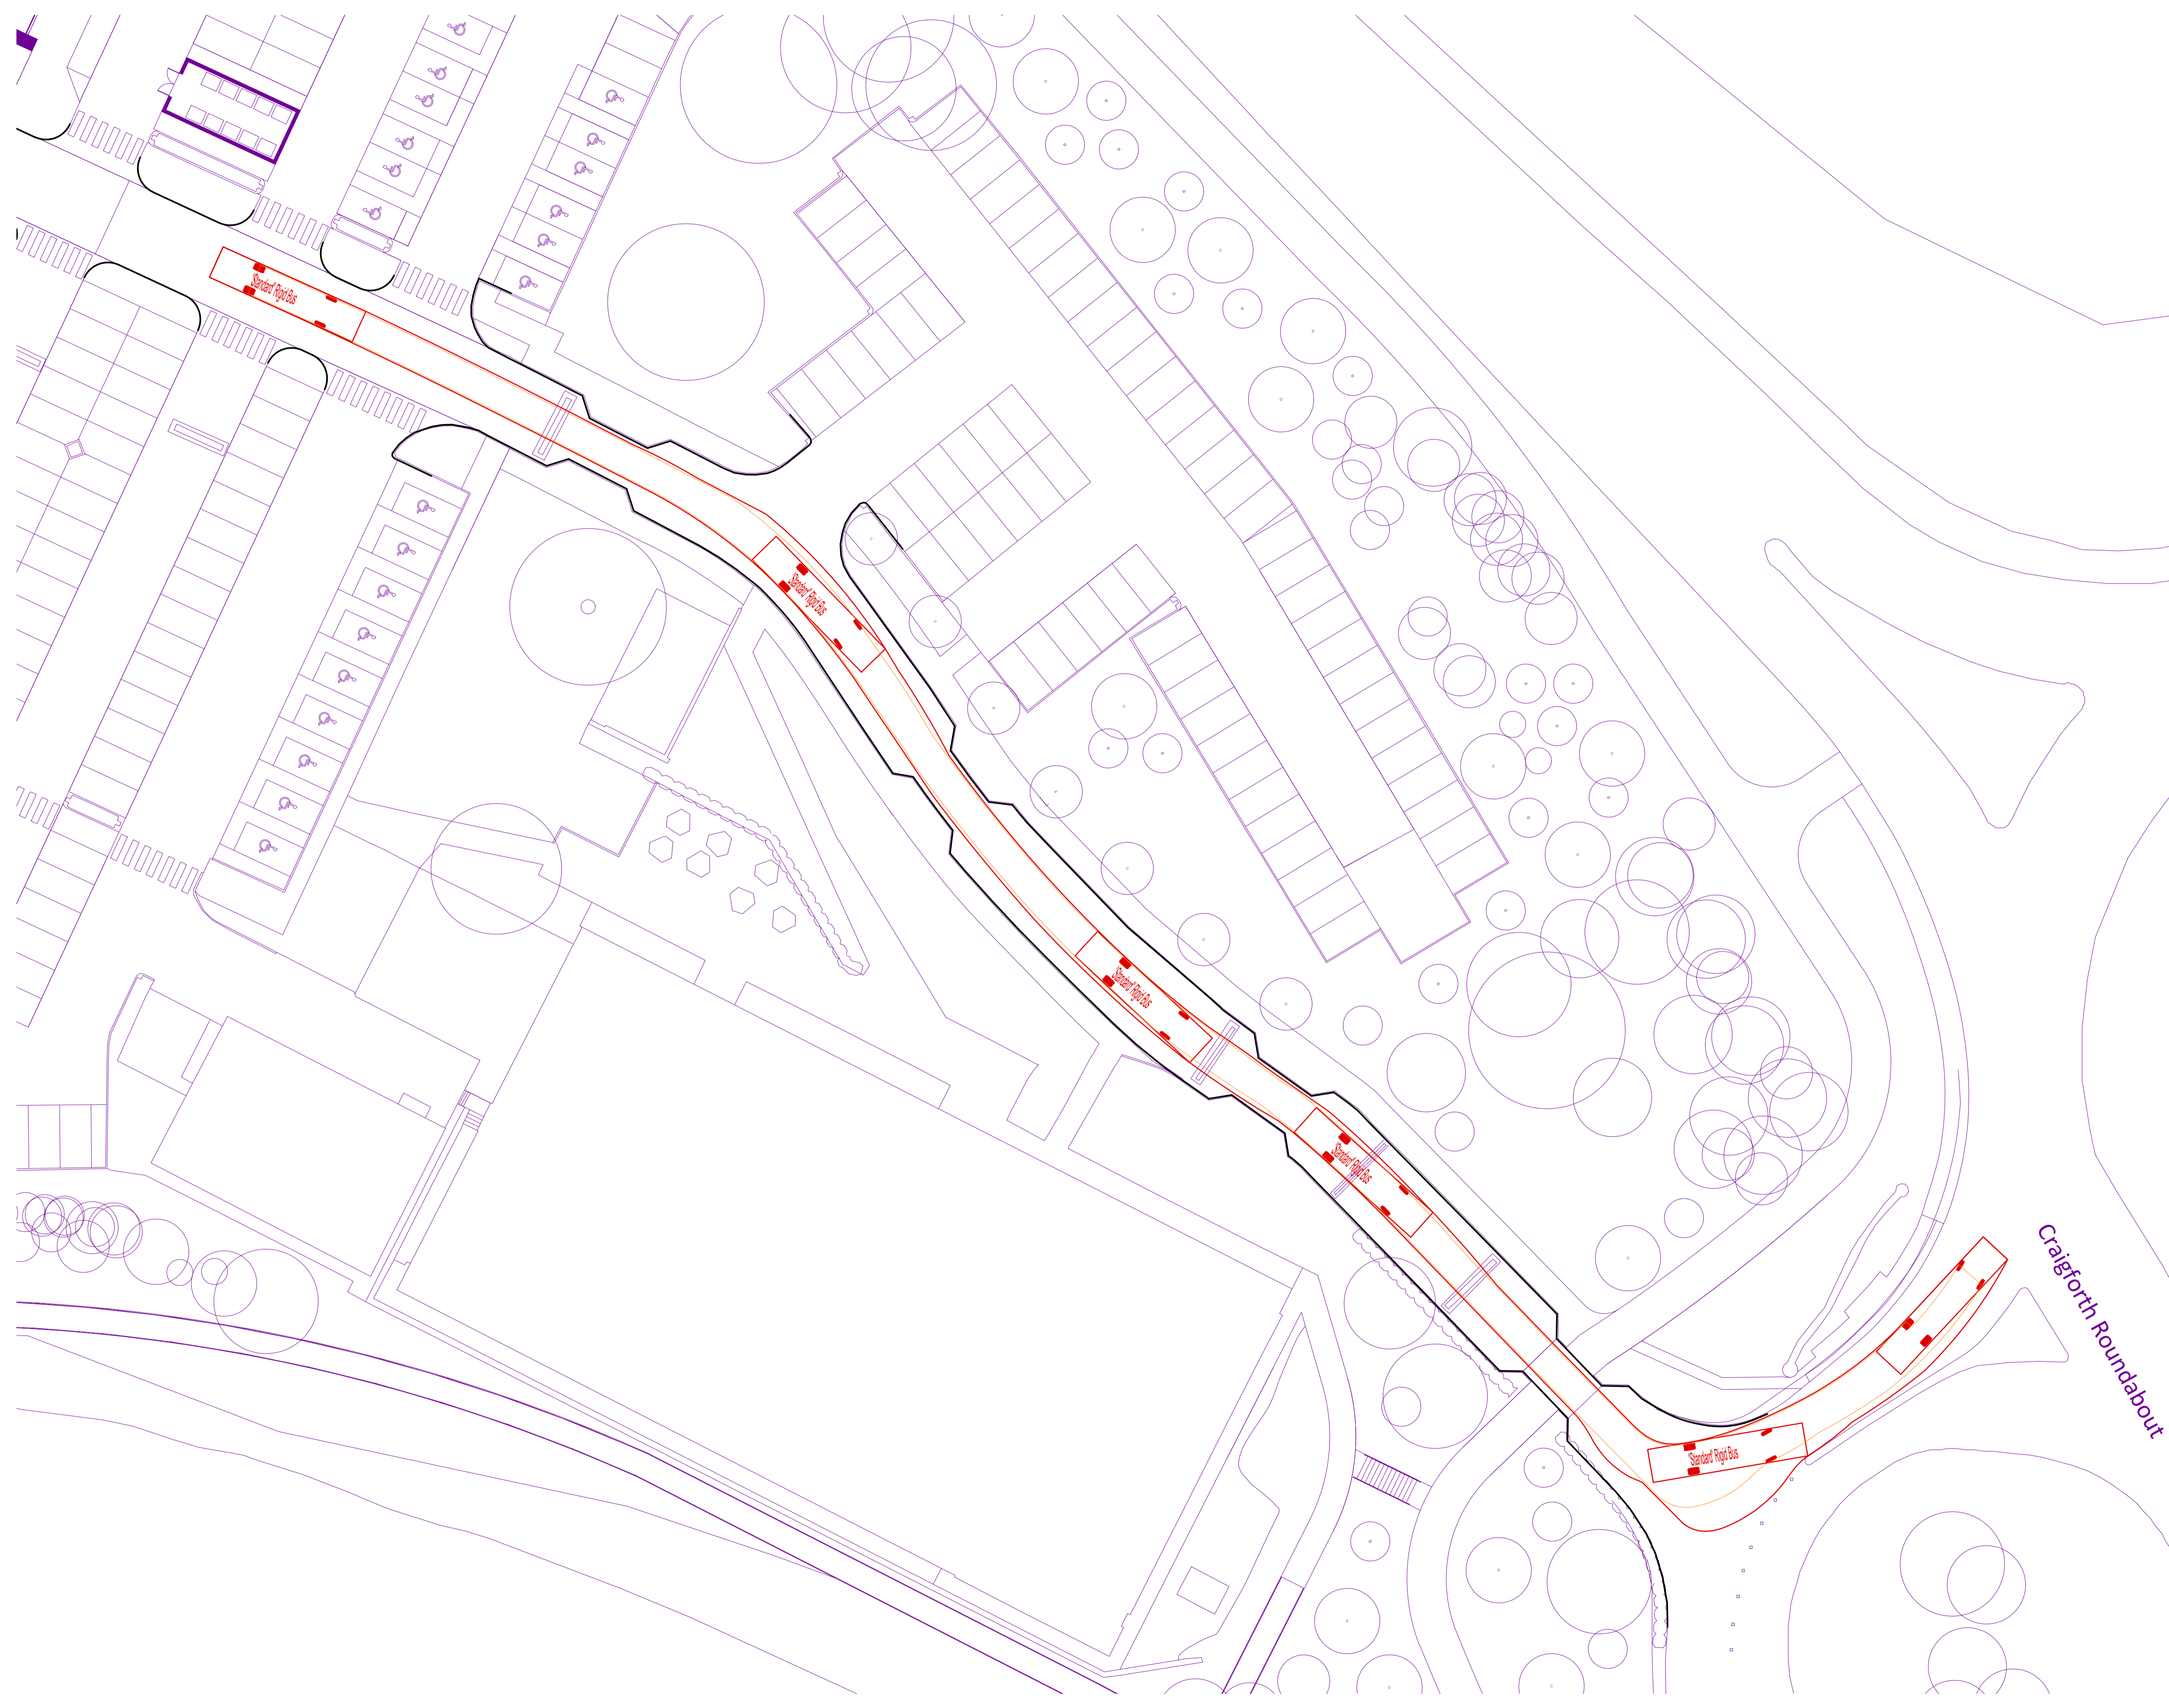

Rev.	Date	Description	Drawn	Chkd.	Appd.
FAIRHURST					
225 Bath Street GLASGOW G2 4GZ					
Tel: 0141 204 8800 Fax: 0141 204 8801					

Project Title:
CRAIGFORTH CAMPUS, STIRLING

Drawing Title:
**PROPOSED A84 SLIP ROAD
LAYOUT
VEHICLE TRACKING – BUS
SHEET 3**

Scale of A1: 1:500	Status: Planning	
Drawn: MM	Checked:	Approved:
Date: 08/07/20	Date:	Date:

Drawing No.: 120369/7025 Revision: -