


ORDNANCE SURVEY  
NORTH

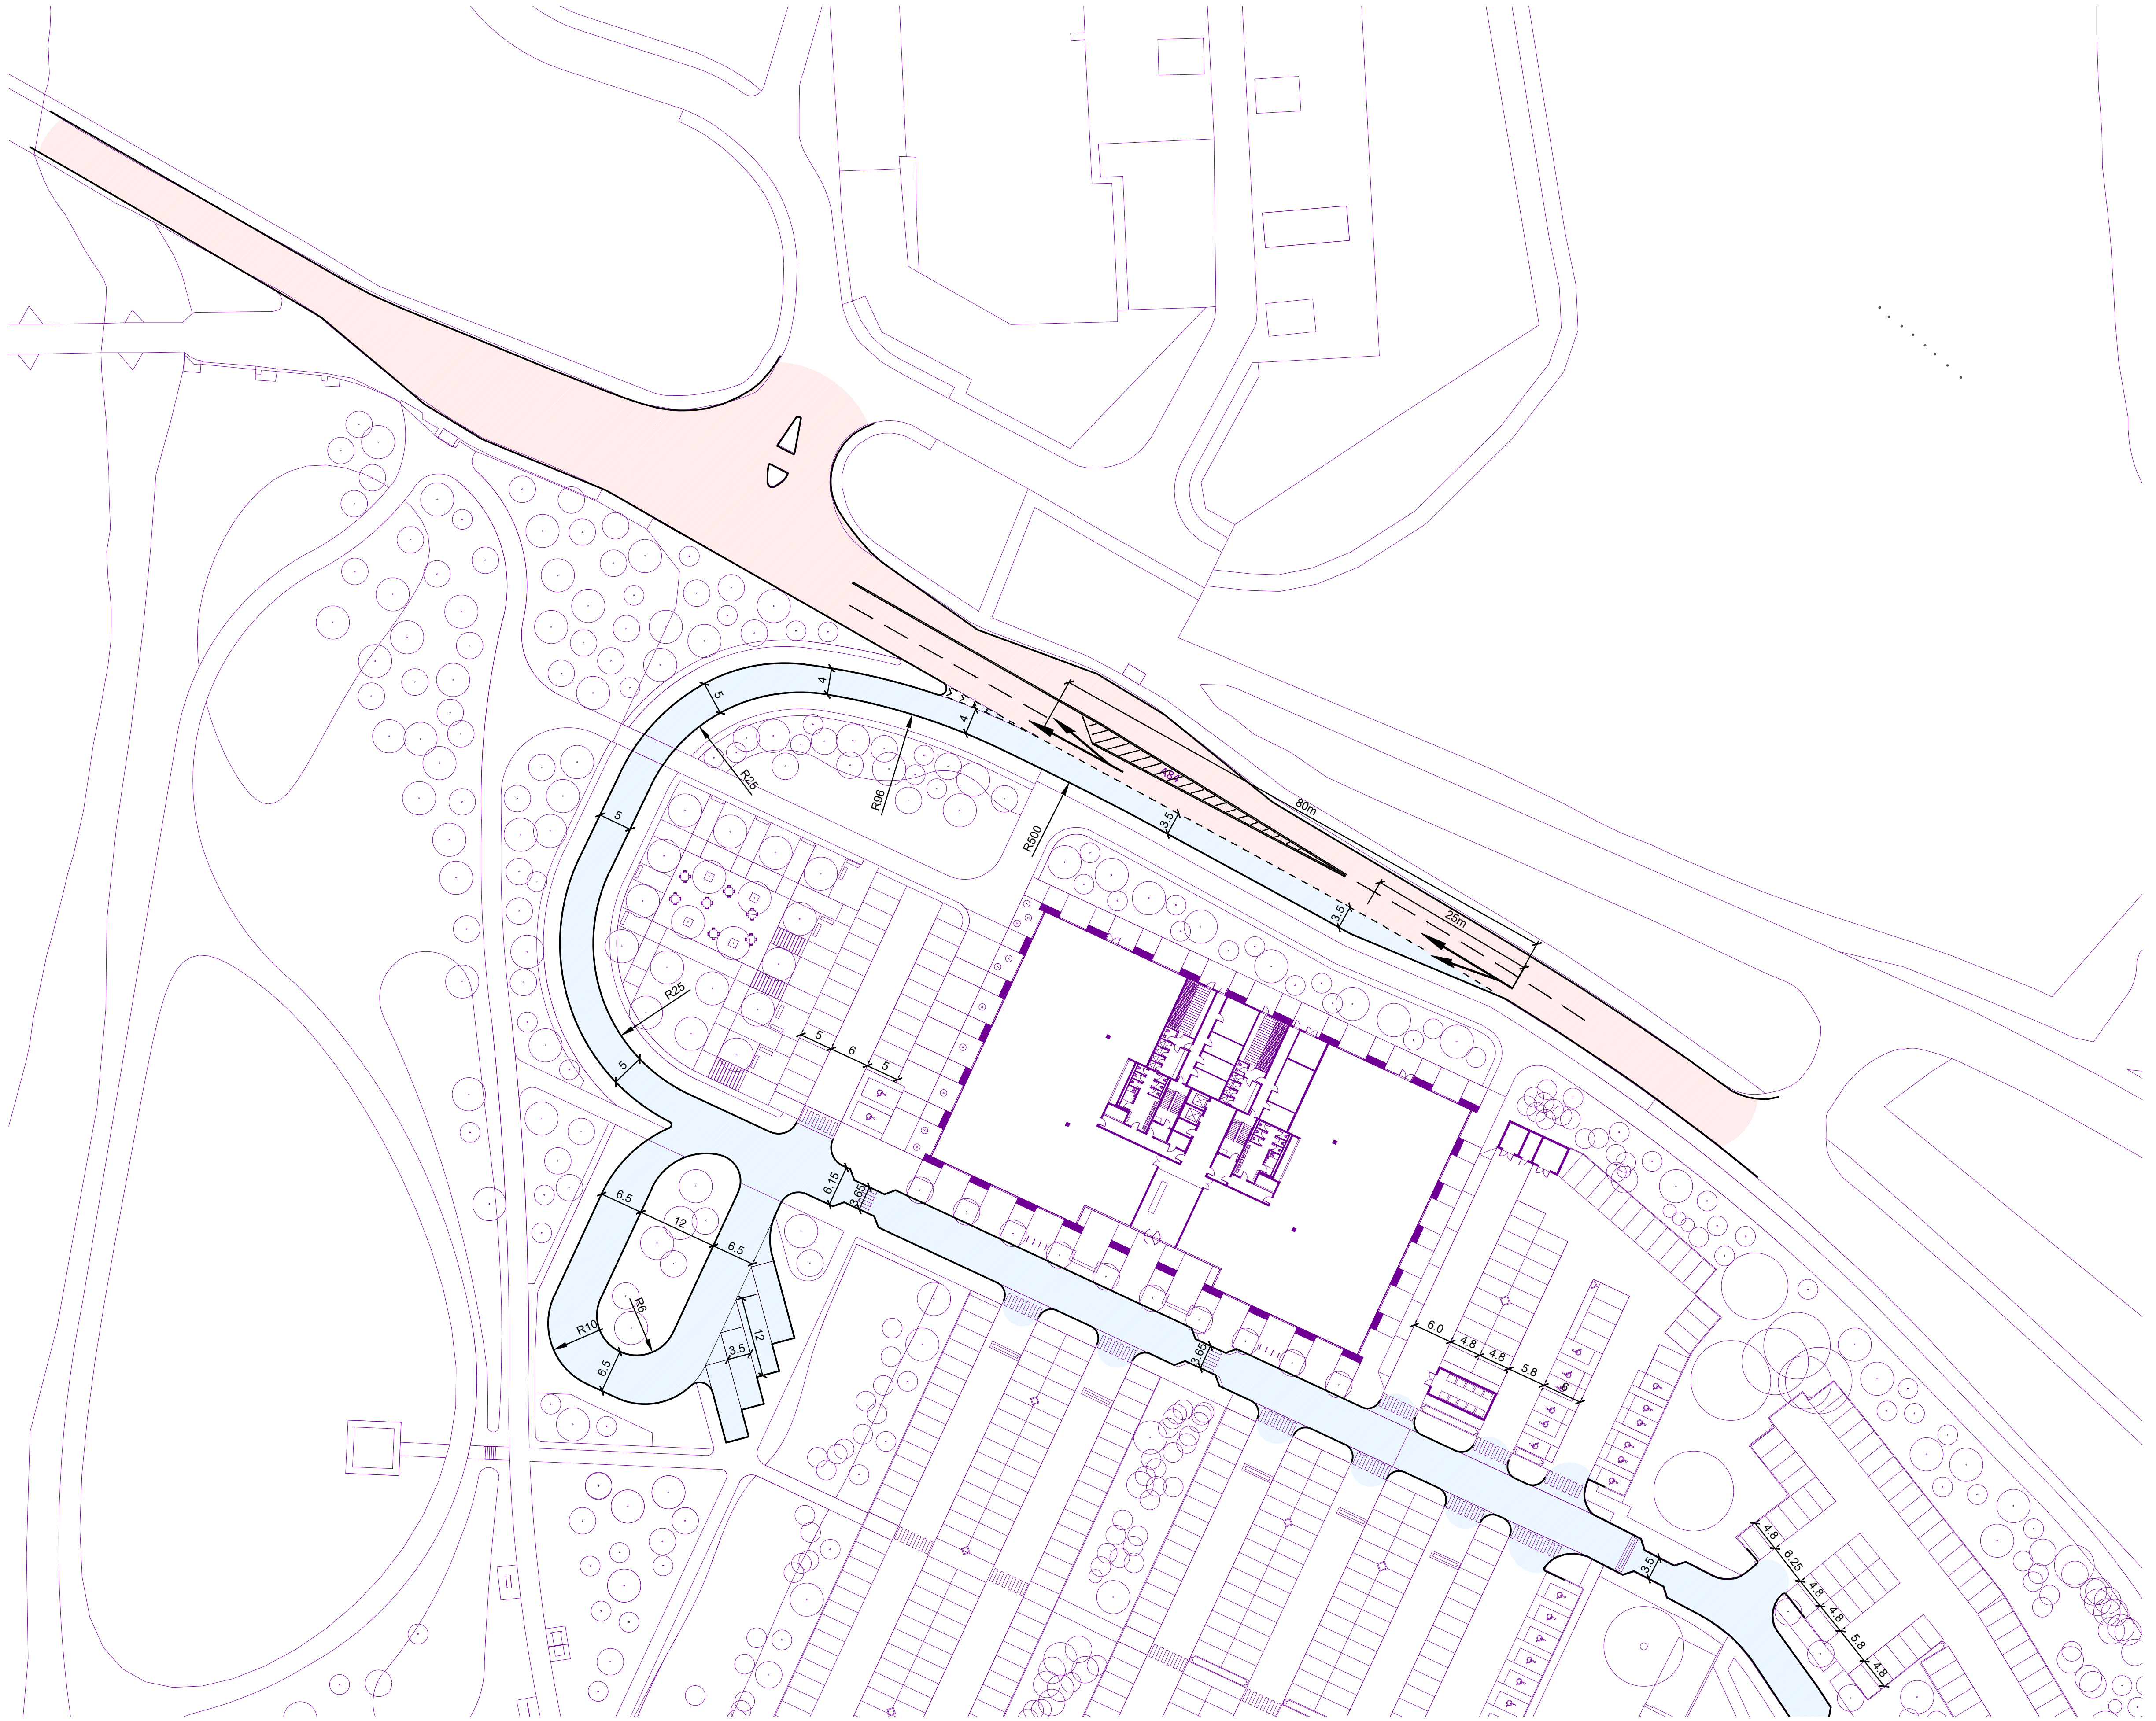

Rev.	Date	Description	Drawn	Chkd.	Appd.
<b>FAIRHURST</b>					
225 Bath Street GLASGOW G2 4GZ Tel: 0141 204 8800 Fax: 0141 204 8801					
Project Title: <b>CRAIGFORTH CAMPUS, STIRLING</b>					
Drawing Title: <b>PROPOSED A84 SLIP ROAD LAYOUT</b>					
Scale of A1: 1:500			Status: Planning		
Drawn: MM		Checked:		Approved:	
Date: 18/06/20		Date:		Date:	
Drawing No.: <b>120369/7020</b>					Revision: -